


SIGNAGE:

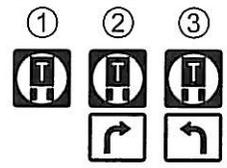

LEGEND:

- — — — — STAA TRUCK ROUTE
- — — — — CENTERLINES
- - - - - HIGHWAYS
- + + + + + RAILWAYS




SCALE 1" = 1200'



City of Manteca
 Department of Public Works
 1001 W. Center Street
 Manteca, California 95337

**CITY OF MANTECA
 DESIGNATED S.T.A.A. TRUCK ROUTE**

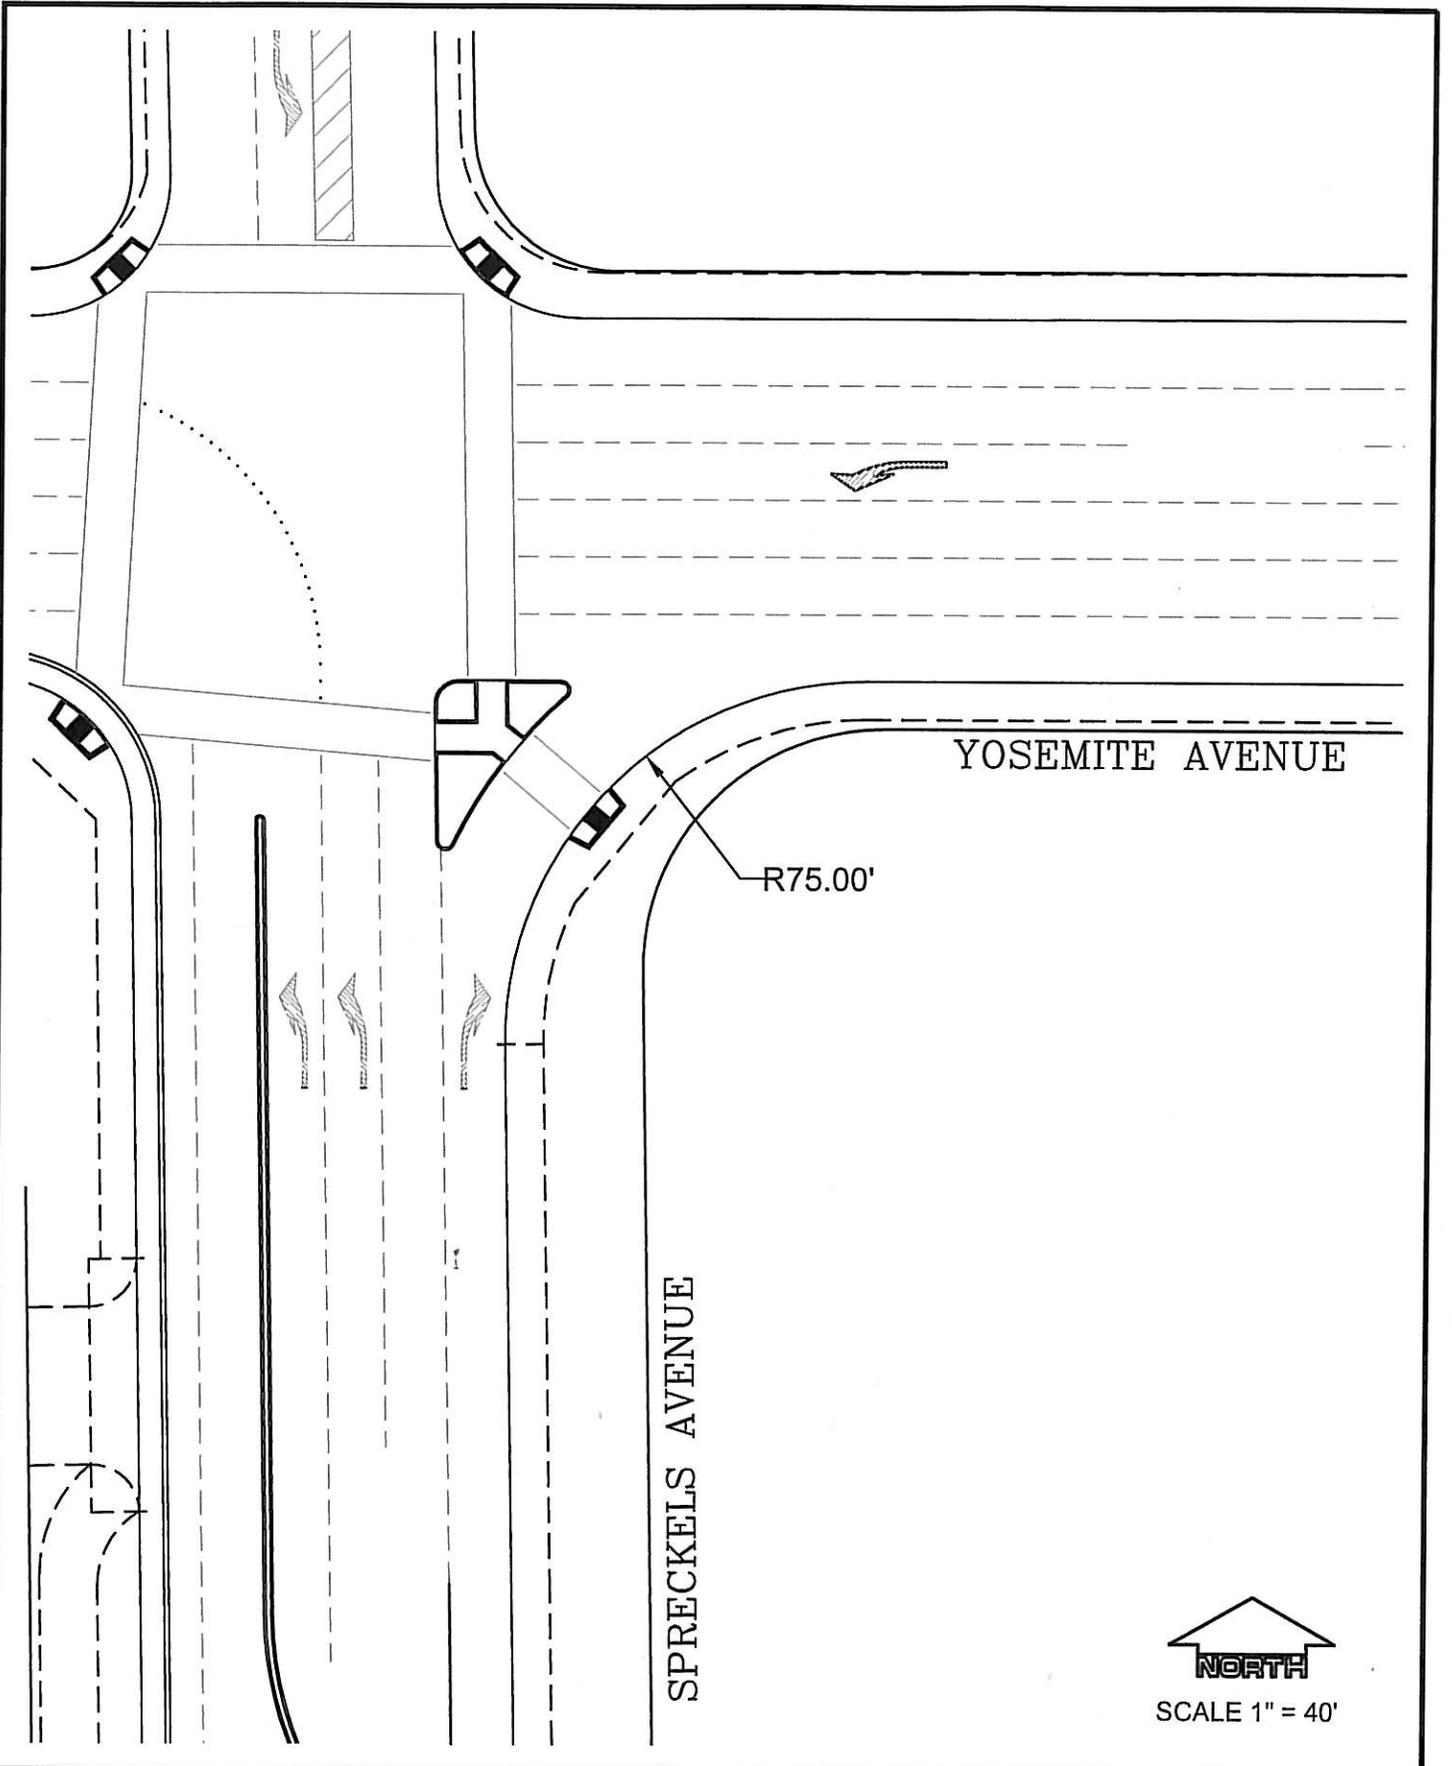

YOSEMITE AVENUE

R75.00'

SPRECKELS AVENUE




SCALE 1" = 40'



City of Manteca
 Department of Public Works
 1001 W. Center Street
 Manteca, California 95337

CITY OF MANTECA
 DESIGNATED S.T.A.A. TRUCK ROUTE
 YOSEMITE AVENUE & SPRECKELS AVENUE

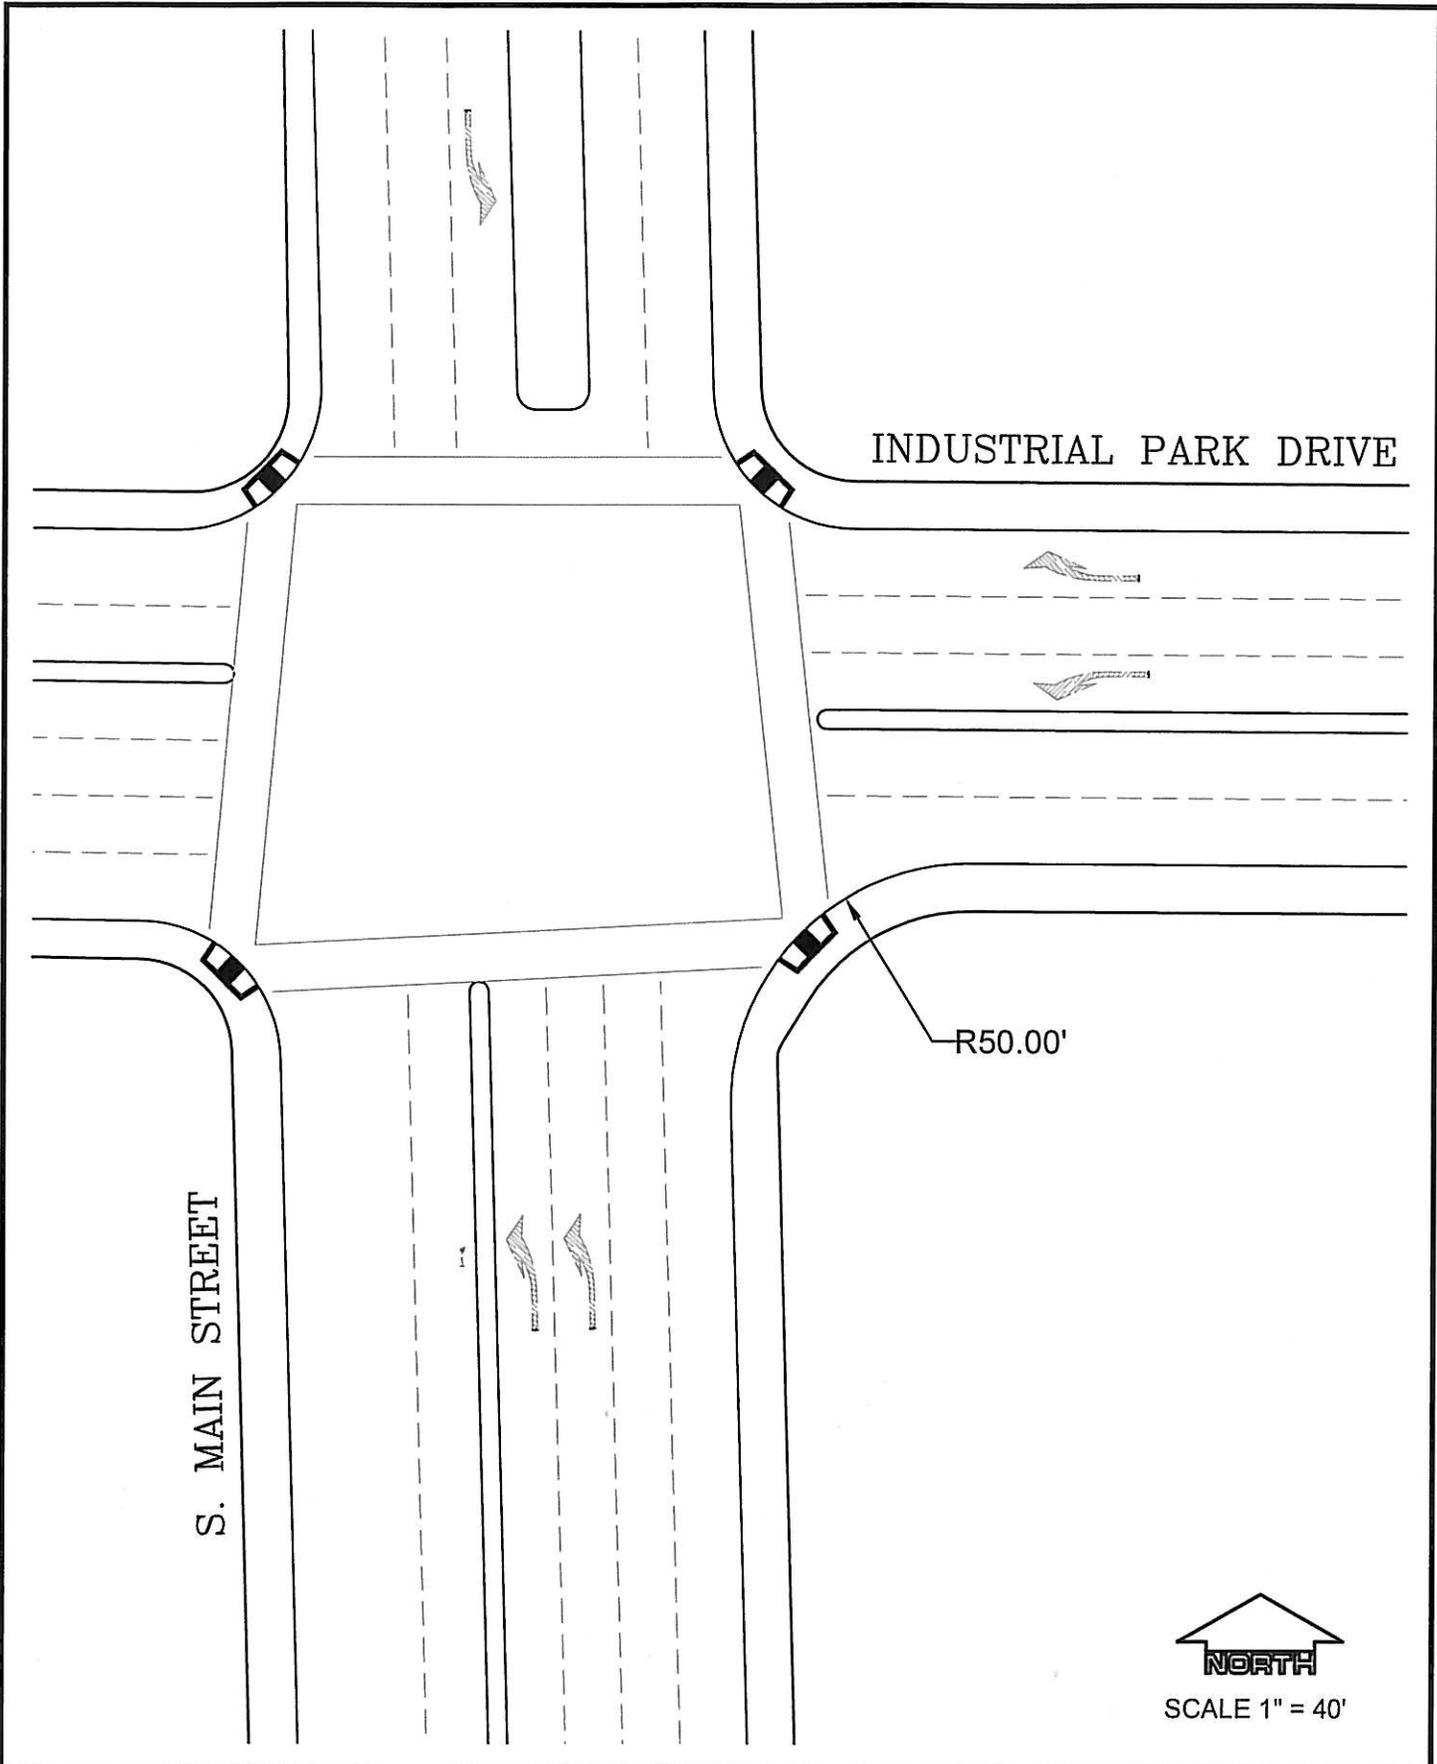

S. MAIN STREET

INDUSTRIAL PARK DRIVE

R50.00'


NORTH
 SCALE 1" = 40'



City of Manteca
 Department of Public Works
 1001 W. Center Street
 Manteca, California 95337

CITY OF MANTECA
 DESIGNATED S.T.A.A. TRUCK ROUTE
 S. MAIN STREET & INDUSTRIAL PARK DRIVE